

# GRAND AVENUE STREET REHABILITATION

## STANDARD NOTES FOR STREET CONSTRUCTION:

- ALL APPLICABLE "CITY OF GLENDORA STANDARD DESIGNS & SPECIFICATIONS", LATEST REVISIONS, ARE HEREBY MADE A PART OF THIS PLAN AND ALL STREET IMPROVEMENTS SHALL BE IN ACCORDANCE WITH SAME.
- THE "STANDARD SPECIFICATIONS FOR PUBLIC WORKS CONSTRUCTION", LATEST EDITION, IS HEREBY MADE A PART OF THIS PLAN.
- THE CONTRACTOR SHALL LOCATE ALL UTILITIES AND MONUMENTS OF EVERY NATURE, WHETHER SHOWN HEREON OR NOT, AND PROTECT THEM FROM DAMAGE. THE CONTRACTOR SHALL BEAR THE TOTAL EXPENSE OF REPAIR OR REPLACEMENT OF UTILITIES AND MONUMENTS DAMAGED OR DESTROYED.
- ALL CONCRETE SHALL BE CLASS 520-C-2500 (5-1/2 SACK MIX) AND SHALL BE CURED WITH TYPE 1 (CLEAR) CURING COMPOUND IMMEDIATELY AFTER FINISHING.
- THE CONTRACTOR SHALL BE RESPONSIBLE FOR COORDINATING MAILBOX BLOCK-OUT LOCATIONS WITH THE U.S. POSTAL SERVICE PRIOR TO SIDEWALK INSTALLATION.
- THE CONTRACTOR SHALL WARRANT ALL WORK FOR A PERIOD OF ONE (1) YEAR FROM THE DATE OF FINAL ACCEPTANCE BY THE CITY AND SHALL BE RESPONSIBLE FOR THE REPAIR AND OR REPLACEMENT OF ALL FAILURES DETERMINED BY THE CITY ENGINEER TO BE CAUSED BY WORKMANSHIP OR SUBSTANDARD MATERIALS.
- THE CONTRACTOR SHALL AT ALL TIMES MAINTAIN PROPER BARRICADING, DUST CONTROL, TRAFFIC CONTROL, SHORING AND SAFETY MEASURES OF EVERY NATURE.
- THE CONTRACTOR SHALL MAKE APPLICATION TO THE CITY OF GLENDORA AND OBTAIN A HYDRANT METER PRIOR TO COMMENCEMENT OF CONSTRUCTION.
- THE CONTRACTOR SHALL OBTAIN ALL REQUIRED PERMITS FROM THE CITY OF GLENDORA PUBLIC WORKS DEPARTMENT AND AFFECTED AGENCIES PRIOR TO COMMENCEMENT OF CONSTRUCTION.
- 24 HOUR NOTIFICATION IS REQUIRED FOR ALL PUBIC WORKS INSPECTIONS. CONTACT THE CITY OF GLENDORA PUBLIC WORKS DEPARTMENT, MONDAY THROUGH FRIDAY (EXCLUDING HOLIDAYS), 8:00 A.M. TO 5:00 P.M., AT (626) 914-8246.
- THE CONTRACTOR SHALL SUBMIT A TRAFFIC CONTROL PLAN CONFORMING TO THE CITY OF GLENDORA TRAFFIC CONTROL REQUIREMENTS, SD&S 1.17 AND 1.18.
- ANY CHANGES FROM THE PLAN, STANDARD NOTES, STANDARD DESIGNS OR SPECIFICATIONS SHALL BE CONSIDERED NON-CONFORMING UNLESS APPROVED IN WRITING BY THE CITY ENGINEER PRIOR TO INSTALLATION.
- INSTALLATIONS NOT CONFORMING TO THE "CITY OF GLENDORA STANDARD DESIGNS & SPECIFICATIONS" SHALL BE REMOVED, REPLACED AND OR CORRECTED AT THE CONTRACTOR'S EXPENSE, AS DIRECTED BY THE CITY ENGINEER.

## GENERAL NOTES:


IRRIGATION LINES DAMAGED BY ANY CONSTRUCTION ACTIVITY SHALL BE REPAIRED AT THE CONTRACTOR'S EXPENSE PRIOR TO FINAL PAYMENT.

CONTRACTOR SHALL EXERCISE CAUTION TO PROTECT ALL EXISTING UTILITIES WHETHER SHOWN ON THE PLAN OR NOT. ANY DAMAGE DUE TO CONSTRUCTION ACTIVITY SHALL BE IMMEDIATELY REPAIRED AT THE CONTRACTOR'S EXPENSE.


## CITY/AGENCY NOTIFICATION:

PUBLIC WORKS DEPARTMENT	(626) 914-8246
CITY OF GLENDORA WATER DIVISION	(626) 914-8256
ENGINEERING DIVISION - PROJECT COORDINATOR	(626) 914-8258
POLICE DEPARTMENT (24 HR. EMERGENCY)	(626) 914-8250
FIRE DEPARTMENT (CONSTRUCTION NOTIFICATION)	(626) 963-1821 (626) 963-5719
SOUTHERN CALIFORNIA EDISON	(909) 592-3772
VERIZON	(626) 813-4512
SOUTHERN CALIFORNIA GAS CO.	(818) 701-2516
TIME WARNER CABLE	(626) 914-4382/252
METROPOLITAN WATER DISTRICT	(909) 392-5137
LA COUNTY PUBLIC WORKS FLOOD CONTROL - LONGDEN YARD	(626) 445-7630
FOOTHILL TRANSIT	(626) 931-7225


## PLAN NO. 1125

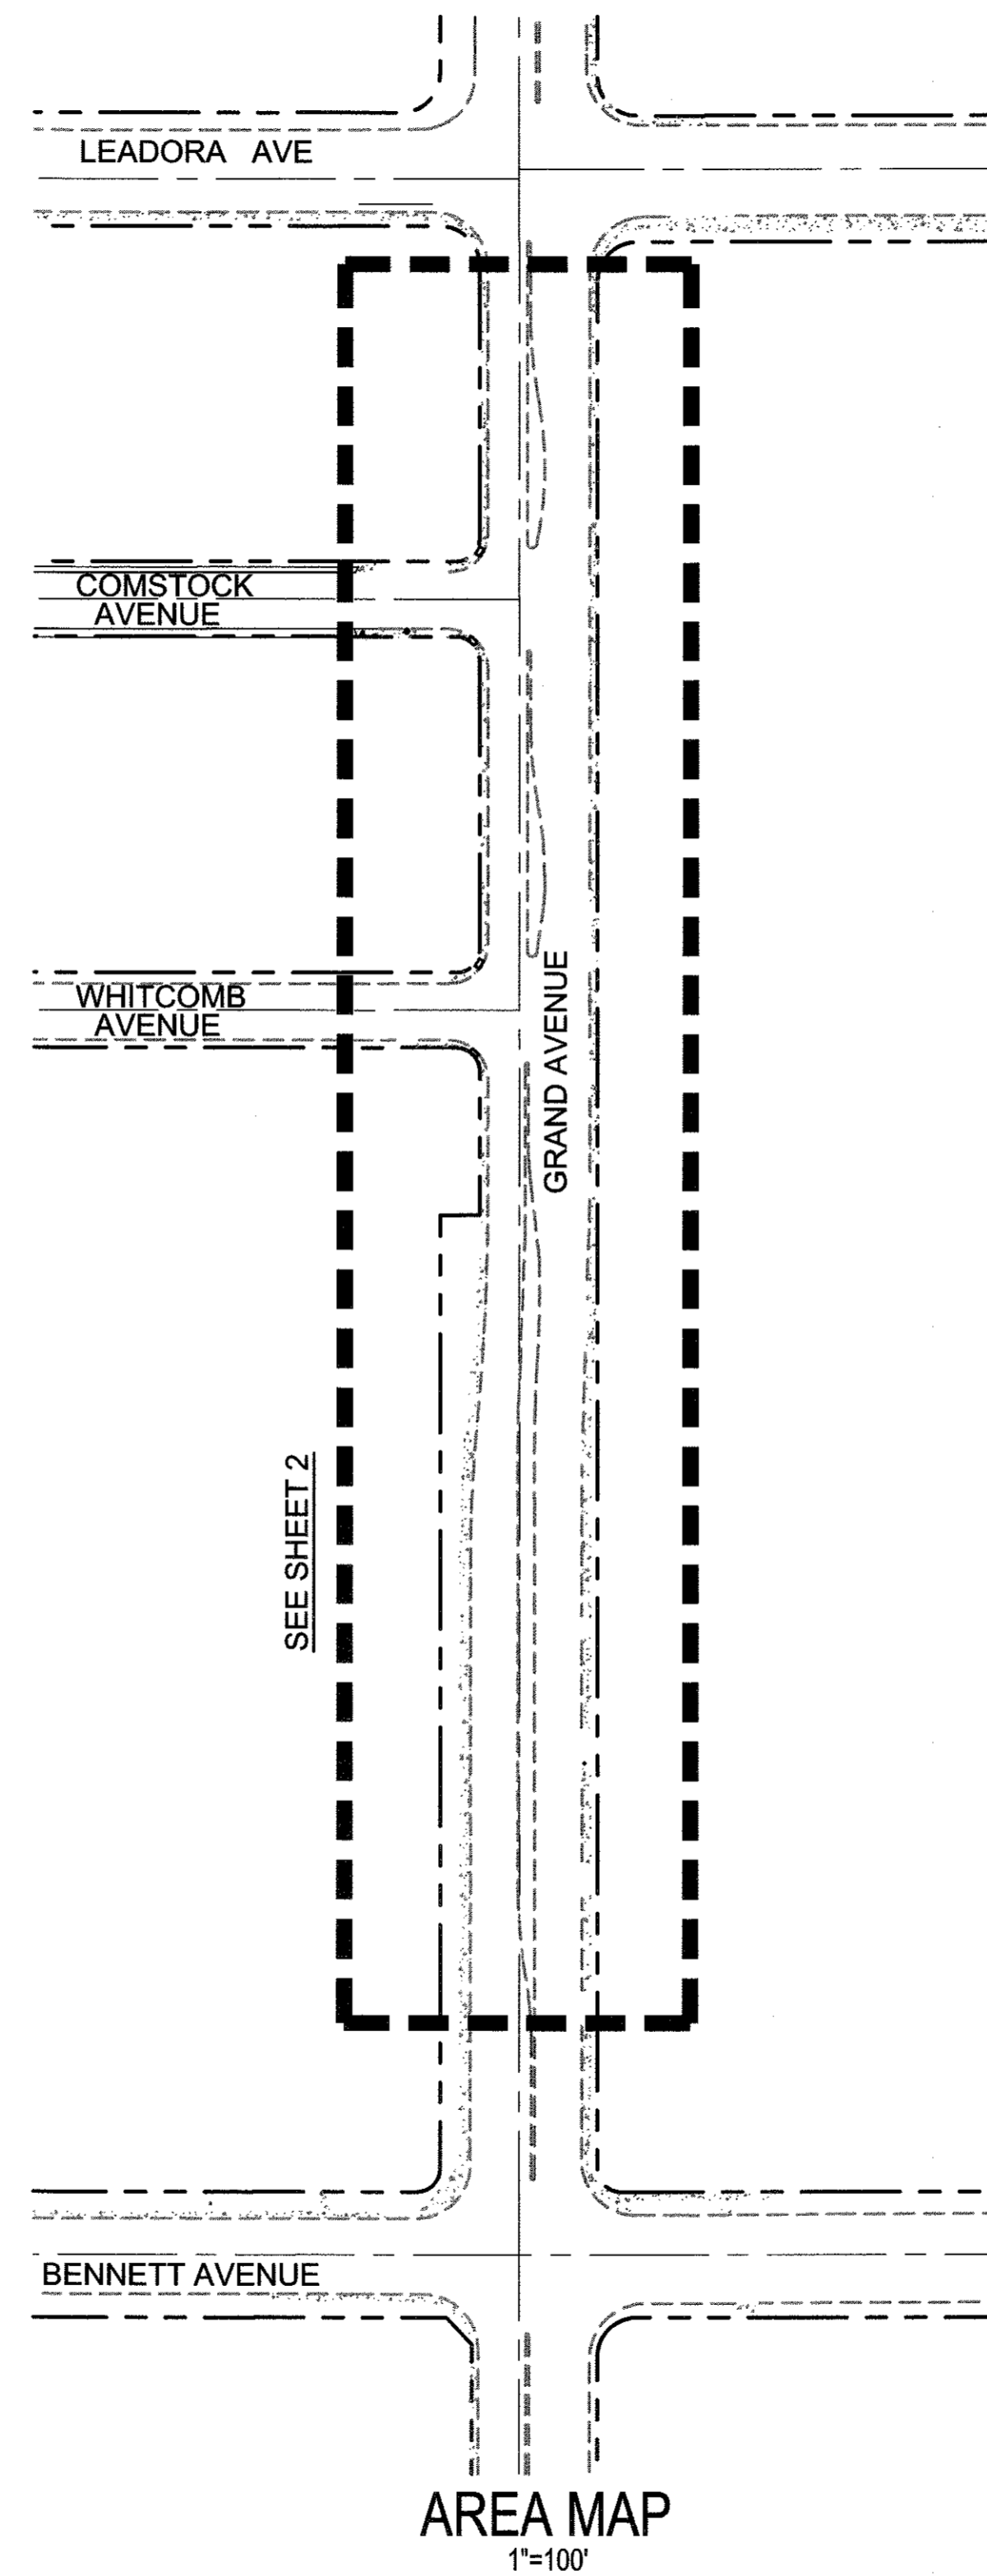

AREA MAP  
1"=100'

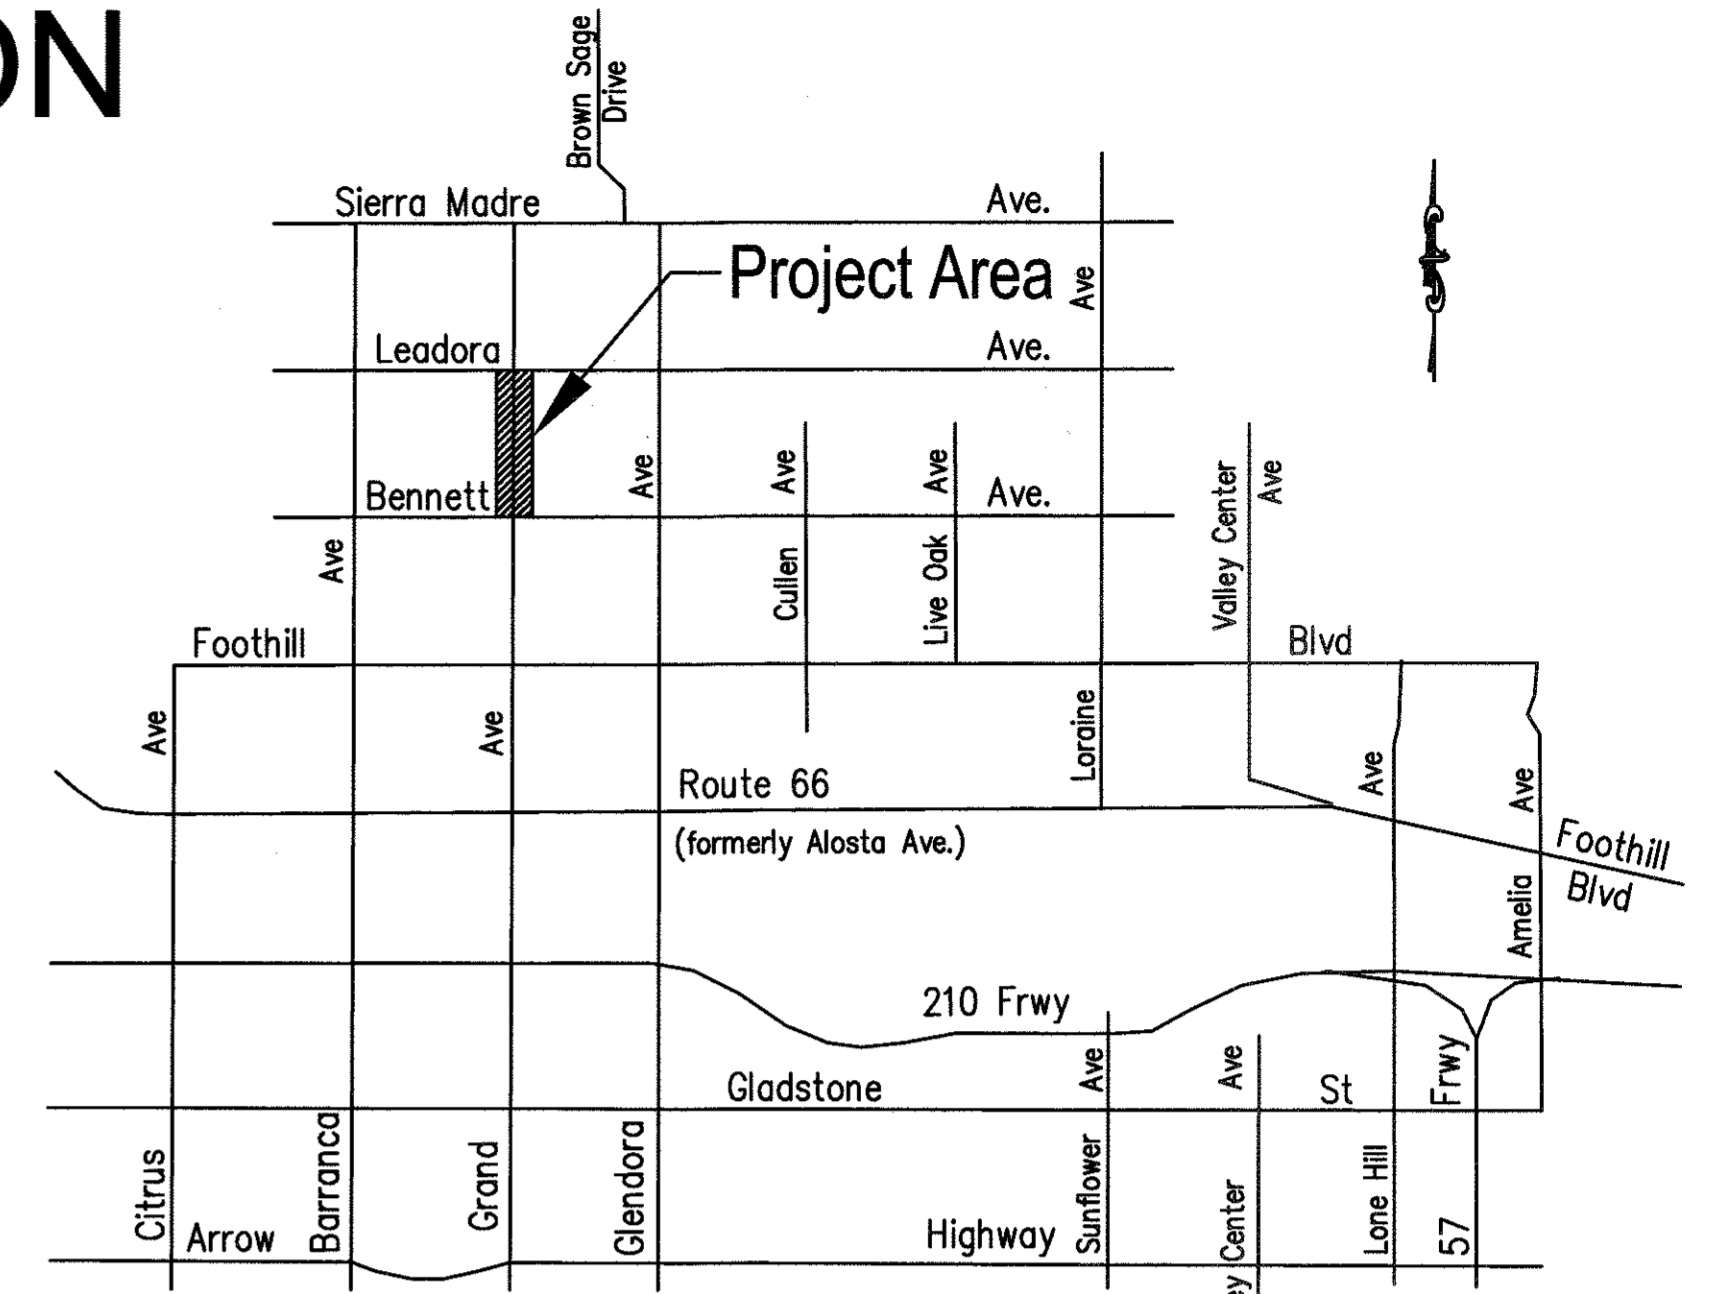


VICINITY MAP  
NO SCALE

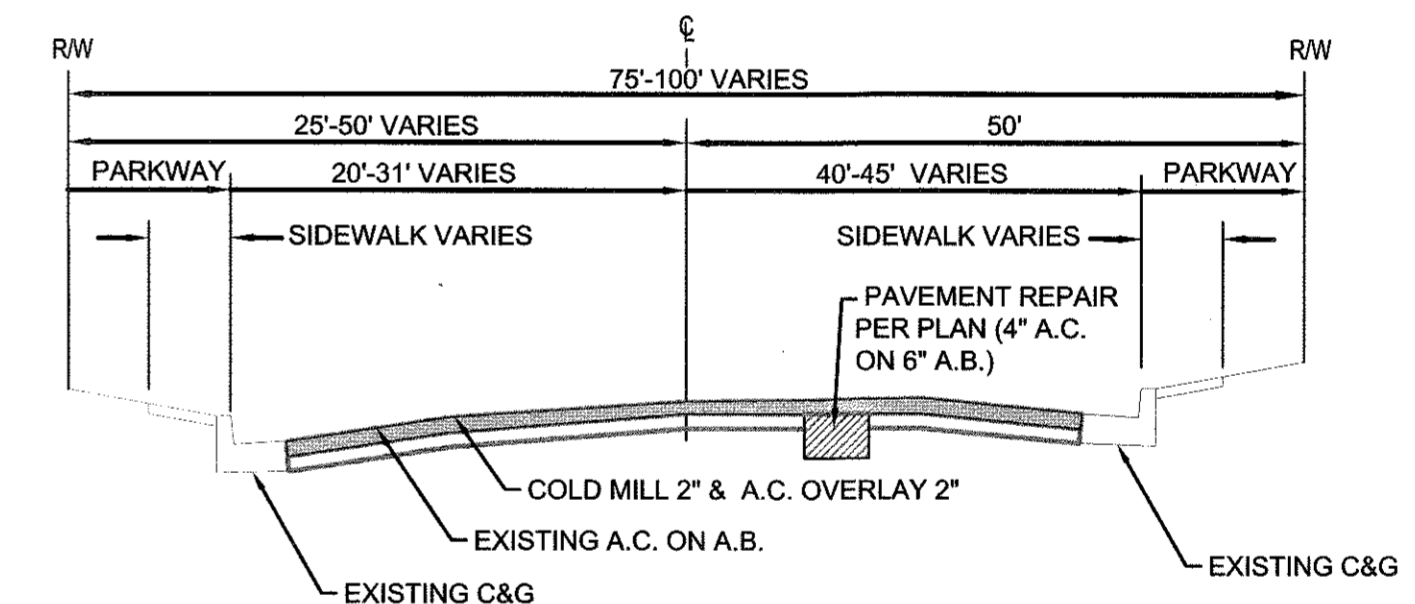

TYPICAL SECTION - GRAND AVENUE  
NOT TO SCALE

NOTE: CONTRACTOR SHALL BE RESPONSIBLE FOR COMPLIANCE WITH ALL LOCAL N.P.D.E.S. PERMIT REQUIREMENTS.

CITY OF GLENDORA		Engineering Division	
GRAND AVENUE STREET REHABILITATION PLAN NO. 1125 TITLE SHEET			
Approved By: <i>[Signature]</i> Civil Engineer RCE 52114	Drawn By: CJM	Scale: AS SHOWN	Sheet 1 of 3
Date: 11-14-2013	Checked By: _____	Date: OCT 2013	File No.:

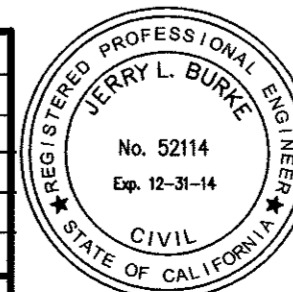

No.	DESCRIPTION	Appr	Date:
REVISIONS			



### CONTRACTOR NOTICE:

**NO FIELD CHANGES**  
ALLOWED WITHOUT PRIOR APPROVAL OF THE CITY ENGINEER

WHERE FIELD CONDITIONS NECESSITATE, A DEVIATION FROM OR MODIFICATION TO THE APPROVED PLAN, THE CONTRACTOR SHALL STOP ALL WORK RELATED TO OR AFFECTED BY SAID FIELD CONDITIONS. THE PROJECT ENGINEER SHALL SUBMIT DESIGN REVISIONS TO THE CITY ENGINEER FOR REVIEW AND OBTAIN APPROVAL PRIOR TO RESUMING CONSTRUCTION.